


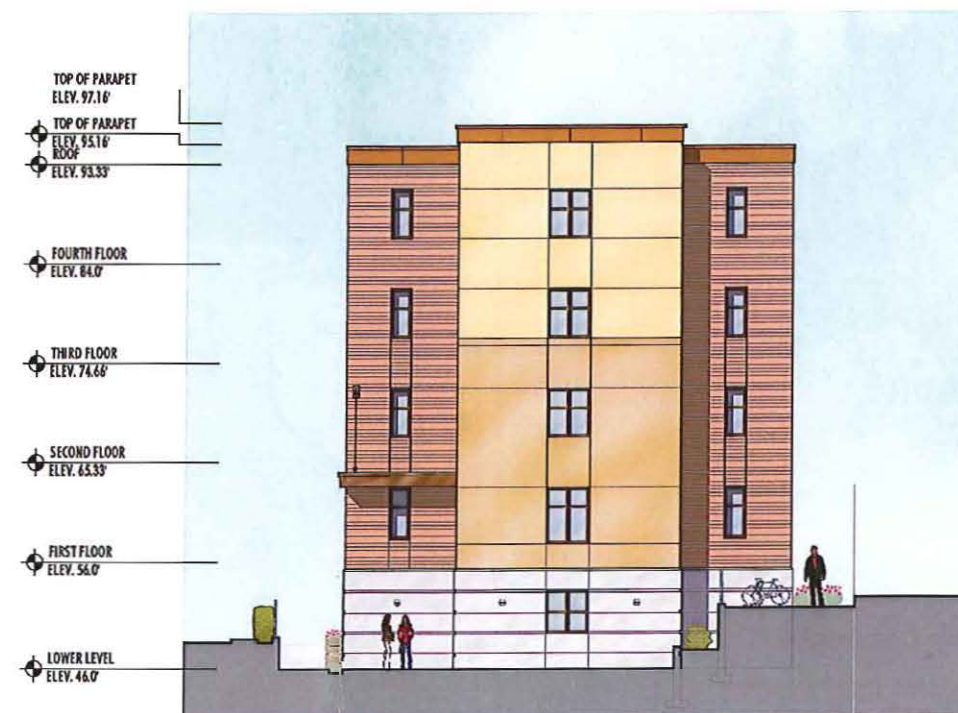

1
A5.1 SOUTH ELEVATION
SCALE: 1/8" = 1'-0"



2
A5.2 WEST ELEVATION
SCALE: 1/8" = 1'-0"



2
A5.1 EAST ELEVATION
SCALE: 1/8" = 1'-0"



MATERIAL LEGEND

-  EIFS
COLOR: #455A PEARL
-  EIFS
COLOR: #389 SOUTHERN TAN
-  METAL PANELS
COLOR: TERRA COTTA
-  WINDOWS
CLEAR GLASS, BRONZE FRAMES
-  MASONRY
TO BE DETERMINED
-  POURED CONCRETE
STAINED & SANDBLASTED
-  ALUMINUM GRILLS
COLOR: BRONZE
-  CABLE RAIL
PAINTED STEEL RAILS WITH
STAINLESS STEEL CABLES &
HARDWARE

PRELIMINARY
FOR INFORMATION PURPOSE ONLY
NOT FOR CONSTRUCTION

11-11-08

DRAWN: AAA APPR: BBB

229 W. LAKELAWN PLACE
201 W. LAKELAWN PLACE
MADISON, WISCONSIN

PROJECT # 08-673

ELEVATIONS

A5.1

11-11-08